

| REV | DATE | REVISION DESCRIPTION | DRAWN | DRAFT CHK | DESIGNED | ENG CHK | APPROVED | QAR | REF DRAWING No | REFERENCE DRAWING TITLE |
|-----|-----------|--------------------------|-------|-----------|----------|---------|----------|-----|----------------|-------------------------|
| C | 25-MAR-21 | ISSUED FOR PERMIT | GL | - | JJC | GL | DCB | - | | |
| B | 23-MAR-21 | ISSUED FOR CLIENT REVIEW | GL | - | JJC | GL | DCB | - | | |
| A | 10-MAR-21 | ISSUED FOR CLIENT REVIEW | GL | - | JJC | GL | DCB | - | | |

D SHEET SCALE SHOWN

Oneway
to zero harm

WORLEY PROJECT No
317086-32308

ENGINEERING AND PERMIT STAMPS (As Required)

PRELIMINARY
DO NOT USE FOR CONSTRUCTION
Last Saved: Mar 26/21 9:19am



CUSTOMER

seaspans


Advisian
Worley Group

SEASPAN
WATER LOT PROJECT
SITE PLAN

DRG No 317086-32308-00-MA-DGA-1501 REV C

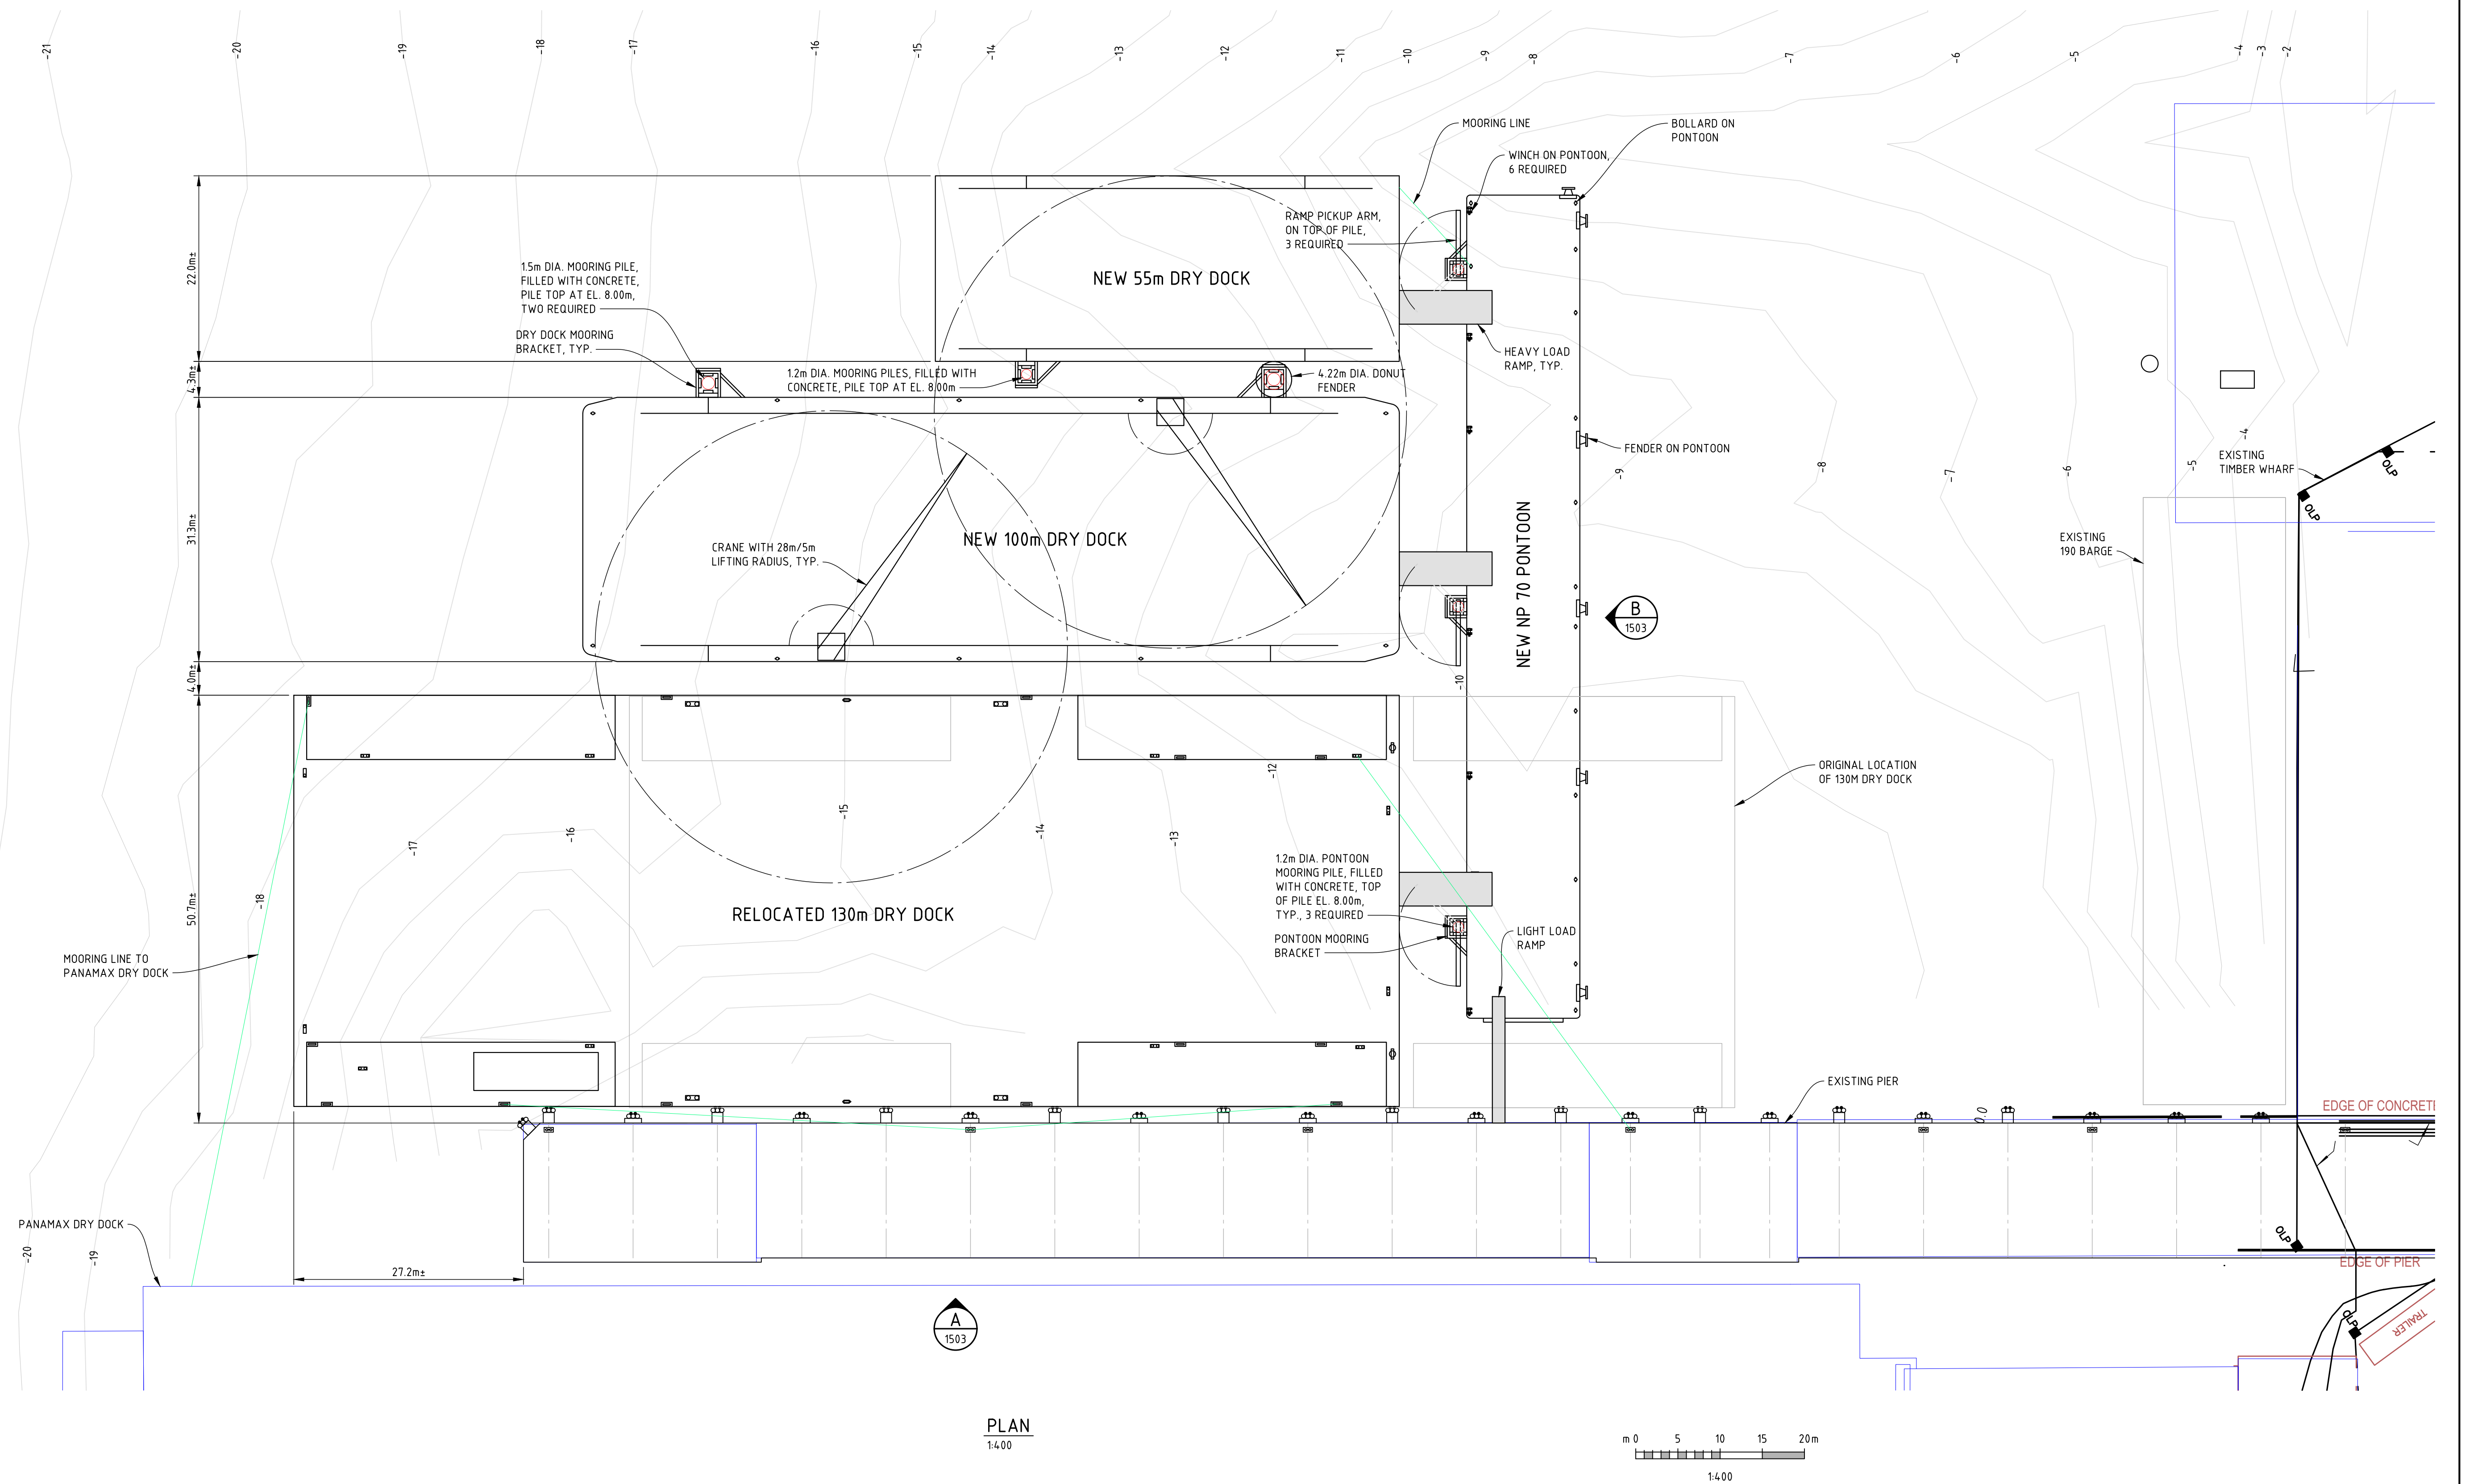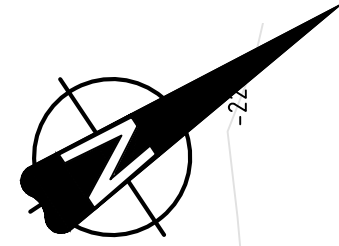

PLAN
1:400

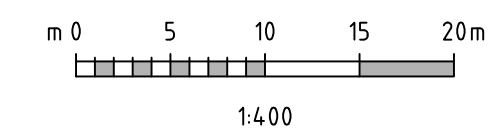


| REV | DATE | REVISION DESCRIPTION | DRAWN | DRAFT CHK | DESIGNED | ENG CHK | APPROVED | QAR | REF DRAWING No | REFERENCE DRAWING TITLE | D SHEET | SCALE | SHOWN | ENGINEERING AND PERMIT STAMPS (As Required) | CUSTOMER | DRG No | REV | |
|-----|-----------|--------------------------|-------|-----------|----------|---------|----------|-----|----------------|-------------------------|-------------------|-------|--|---|-----------------------------|--------|-----|--|
| F | 25-MAR-21 | ISSUED FOR PERMIT | GL | - | JJC | GL | DCB | - | | | | | | | | | | |
| E | 23-MAR-21 | ISSUED FOR CLIENT REVIEW | GL | - | JJC | GL | DCB | - | | | | | | | | | | |
| D | 10-MAR-21 | ISSUED FOR CLIENT REVIEW | GL | - | JJC | GL | DCB | - | | | | | | | | | | |
| C | 18-FEB-21 | ISSUED FOR CLIENT REVIEW | GL | - | JJC | GL | DCB | - | | | | | | | | | | |
| B | 11-FEB-21 | ISSUED FOR CLIENT REVIEW | GL | - | JJC | GL | DCB | - | | | | | | | | | | |
| A | 29-JAN-21 | ISSUED FOR CLIENT REVIEW | GL | - | JJC | GL | DCB | - | | | | | | | | | | |
| | | | | | | | | | | | WORLEY PROJECT No | | | | | | | |
| | | | | | | | | | | | 317086-32308 | | | | | | | |
| | | | | | | | | | | | | | | | | | | |
| | | | | | | | | | | | | | SEASPAN WATER LOT PROJECT GENERAL ARRANGEMENT PLAN | | 317086-32308-00-MA-DGA-1502 | | F | |


LOCATION: U:\YVR\317086\32308_SVD_WATERLOTEX\11_DRAWINGS\15_1_AND_102_MARINE\317086-32308-00-MA-DGA-1502 TO 1503.DWG

USER NAME: gar7/lu


PLOT DATE & TIME: 26/3/2021 12:43:03 PM
SAVE DATE & TIME: 25/3/2021 3:26:17 PM

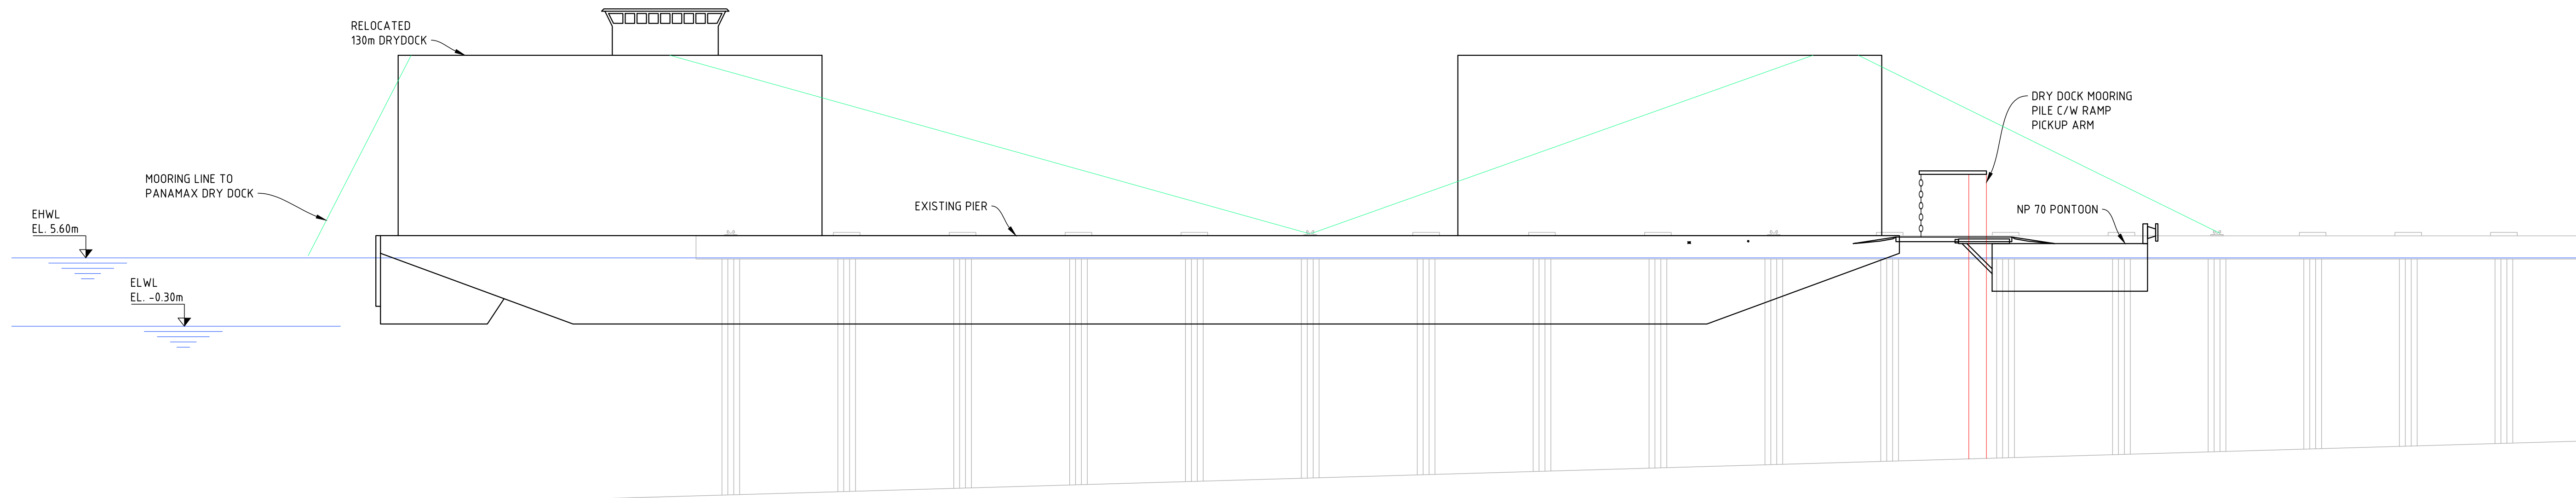

VIEW A
1:300 1502

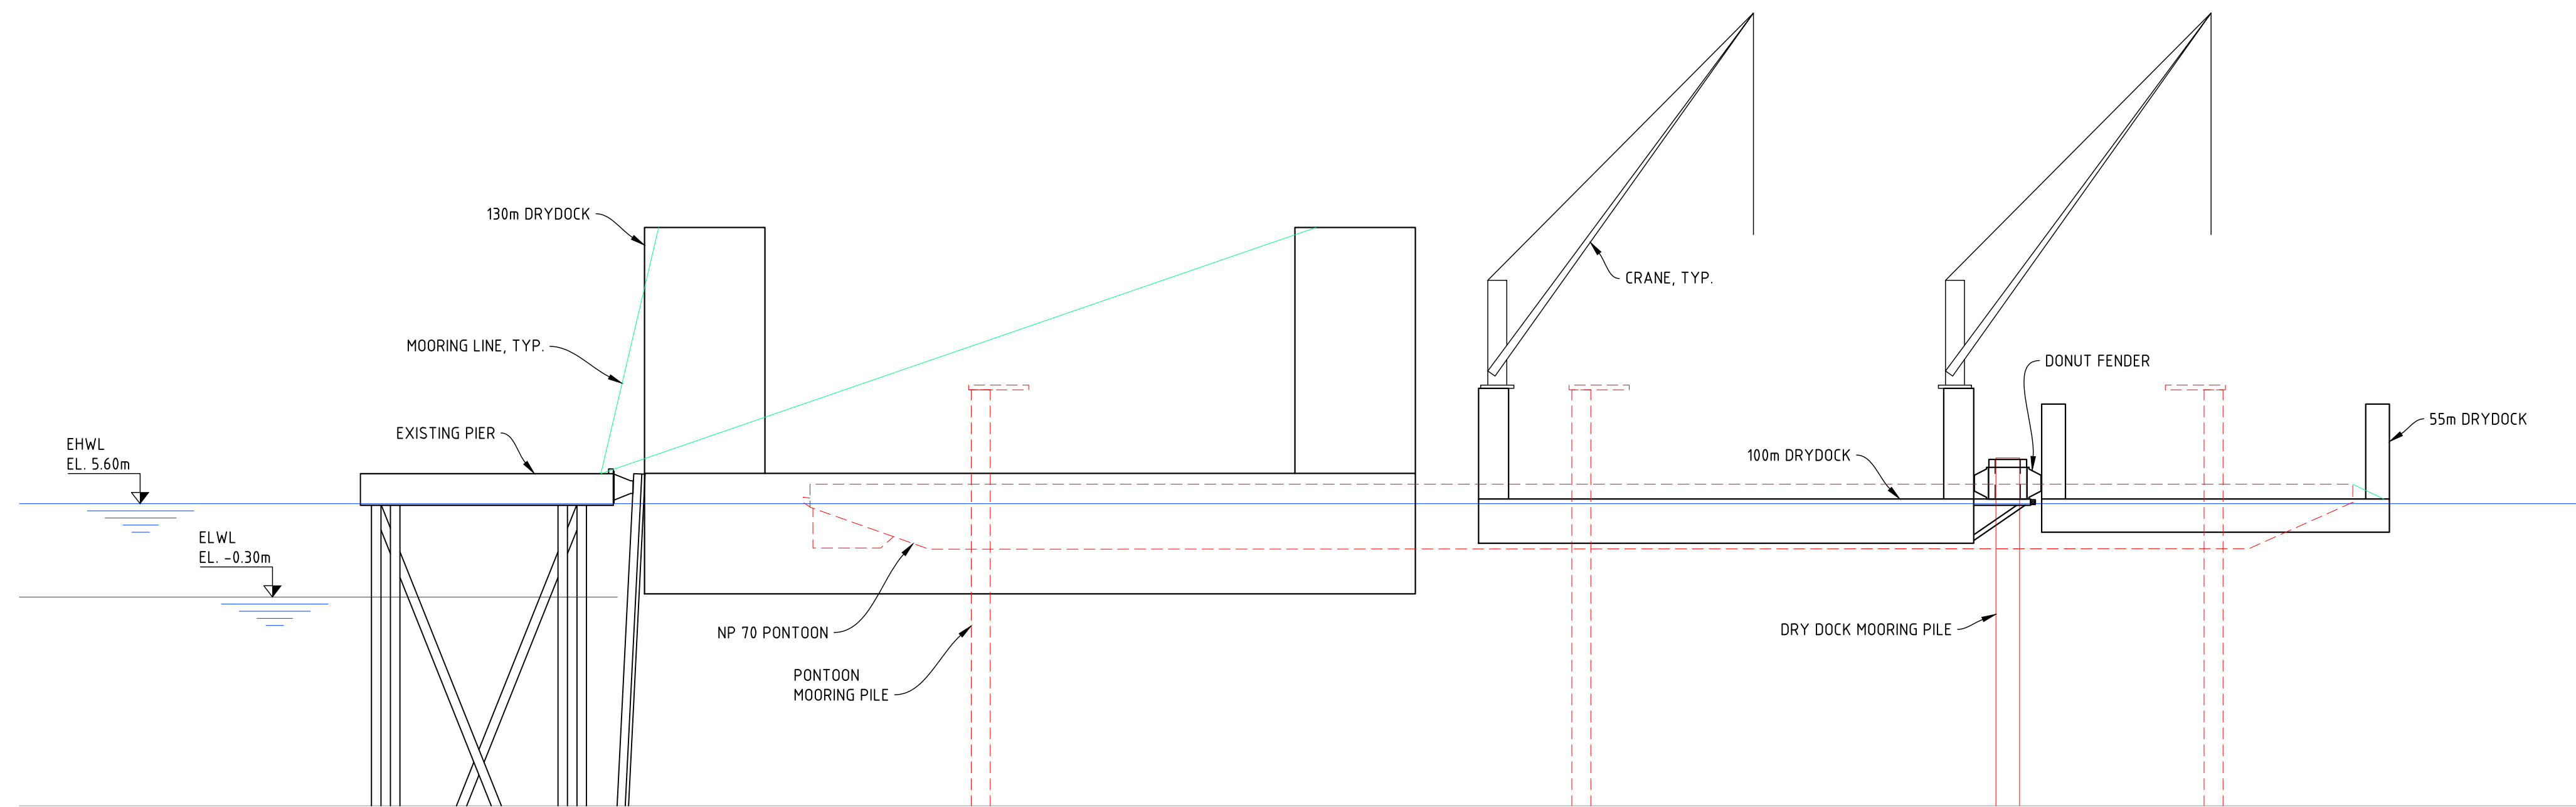

VIEW B
1:300 1502

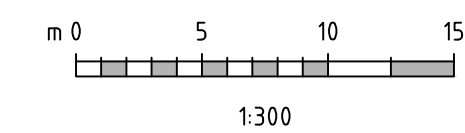

| REV | DATE | REVISION DESCRIPTION | DRAWN | DRAFT CHK | DESIGNED | ENG CHK | APPROVED | QAR | REF DRAWING No | REFERENCE DRAWING TITLE |
|-----|-----------|--------------------------|-------|-----------|----------|---------|----------|-----|----------------|-------------------------|
| C | 25-MAR-21 | ISSUED FOR PERMIT | GL | - | JJC | GL | DCB | - | | |
| B | 23-MAR-21 | ISSUED FOR CLIENT REVIEW | GL | - | JJC | GL | DCB | - | | |
| A | 10-MAR-21 | ISSUED FOR CLIENT REVIEW | GL | - | JJC | GL | DCB | - | | |

| | | |
|-------------------|-------|-------|
| D SHEET | SCALE | SHOWN |
| | | |
| WORLEY PROJECT No | | |
| 317086-32308 | | |

ENGINEERING AND PERMIT STAMPS (As Required)

Oneway
to zero harm

PRELIMINARY
DO NOT USE FOR CONSTRUCTION
Last Saved: Mar. 25/21 3:26pm

CUSTOMER

seaspan

Advisian
Worley Group

SEASPAN
WATER LOT PROJECT
GENERAL ARRANGEMENT
SECTIONS

DRG No 317086-32308-00-MA-DGA-1503 REV C